RIVERWOODS HOMES

RIVER ROAD WEST WASAGA BEACH



This drawing is provided by and is the property of AND Architecture Inc.. The contractor must verify all dimensions and conditions on site and must notify AND Architecture Inc. of any variations from the supplied information. This drawing is not to be scaled. The architect is not responsible for other consultants' information shown on this drawing. Refer to the appropriate consultants' adrawings before proceeding with the work. Construction must conform to all applicable codes and requirements of authorities having jurisdiction. The contractor working from drawings not specifically marked 'For Construction' must assume full responsibility and bear costs for any corrections or damages resulting from his work.

	3 SEPT. 1/22		REISSUED FOR SPA	HW
	2	MAR 22/22	REISSUED FOR SPA	HW
	1	AUG 26/20	ISSUED FOR SPA	HW
	No.	Date:	Issued/Revision:	Ву



AND Architecture Inc.
3950 14th Ave. Suite 609
Markham, ON L3R 0A9
T: 905-604-6960
E: info@andarchitectureinc.com
www.andarchitectureinc.com

Project :

RIVERWOODS HOMES


RIVER ROAD WEST WASAGA BEACH, ON

Drawing Name :

COVER

Date	JUNE 2019	Project No :	18026
Scale :			
Drawn by :	Author	Drawing No :	A 0
Checked by	Checker		A0



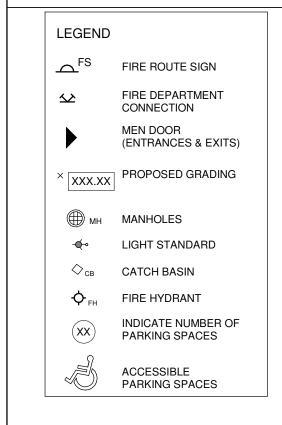

9	SEPT. 1/22	REISSUED FOR SPA	HW
8	MAR 22/22	REISSUED FOR SPA	HW
7	OCT 20/21	ISSUED FOR REVIEW	HW
6	NOV 23/20	REISSUED FOR SPA	HW
5	AUG 26/20	ISSUED FOR SPA	HW
4	MAY 06/20	ISSUED FOR REVIEW	HW
3	APR. 08/20	ISSUED FOR REVIEW	HW
2	AUG. 08/18	ISSUED FOR REVIEW	HW
1	AUG. 03/18	ISSUED FOR REVIEW	HW
No.	Date:	Issued/Revision:	Ву
		· · · · · · · · · · · · · · · · · · ·	



3950 14th Ave. Suite 609
Markham, ON L3R 0A9
T: 905-604-6960
E: info@andarchitectureinc.com

www.andarchitectureinc.com

Project :


RIVERWOODS HOMES

RIVER ROAD WEST WASAGA BEACH, ON

Drawing Name :

SITE PLAN

Date J	UNE 2019	Project No :	18026
Scale :	indicated		
Drawn by :	JW	Drawing No :	
Checked by :	HW		A1

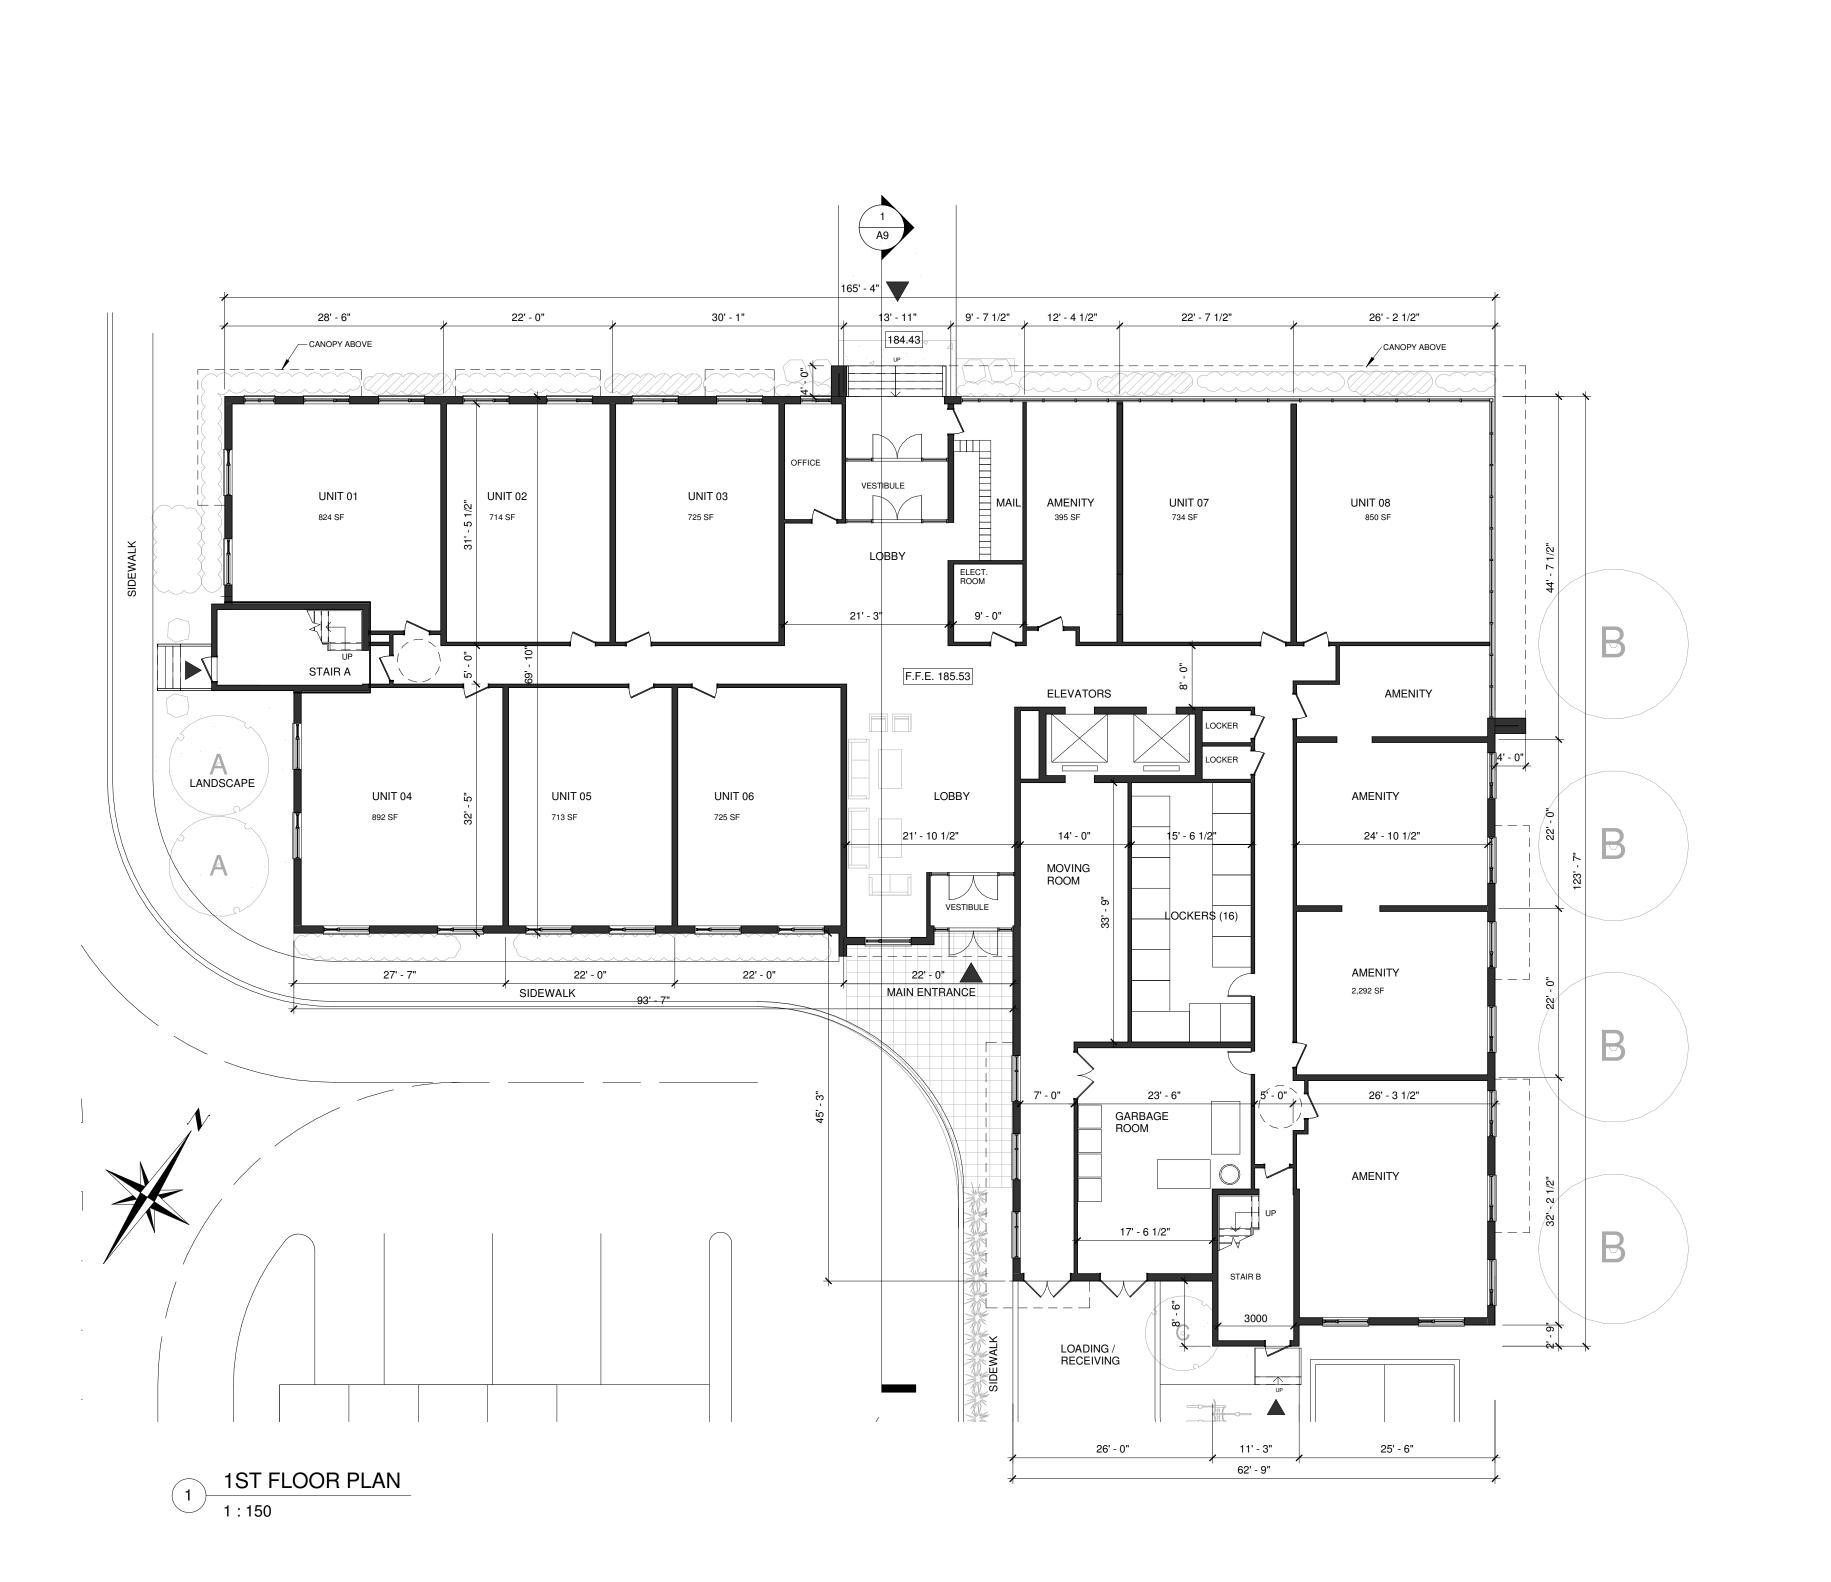

5	SEPT. 1/22	REISSUED FOR SPA	HW
4	MAR 22/22	REISSUED FOR SPA	HW
3	AUG 26/20	ISSUED FOR SPA	HW
2	MAY 06/20	ISSUED FOR REVIEW	HW
1	APR. 08/20	ISSUED FOR REVIEW	HW
No.	Date:	Issued/Revision:	Вv



3950 14th Ave. Suite 609
Markham, ON L3R 0A9
T: 905-604-6960
E: info@andarchitectureinc.com
www.andarchitectureinc.com

Project :


RIVERWOODS HOMES

RIVER ROAD WEST WASAGA BEACH, ON

Drawing Name :

1ST FLOOR PLAN

Date	JUNE 2019	Project No :	18026
Scale :	1:150		
Drawn by :	Author	Drawing No :	A O
Checked by	' Checker		A2

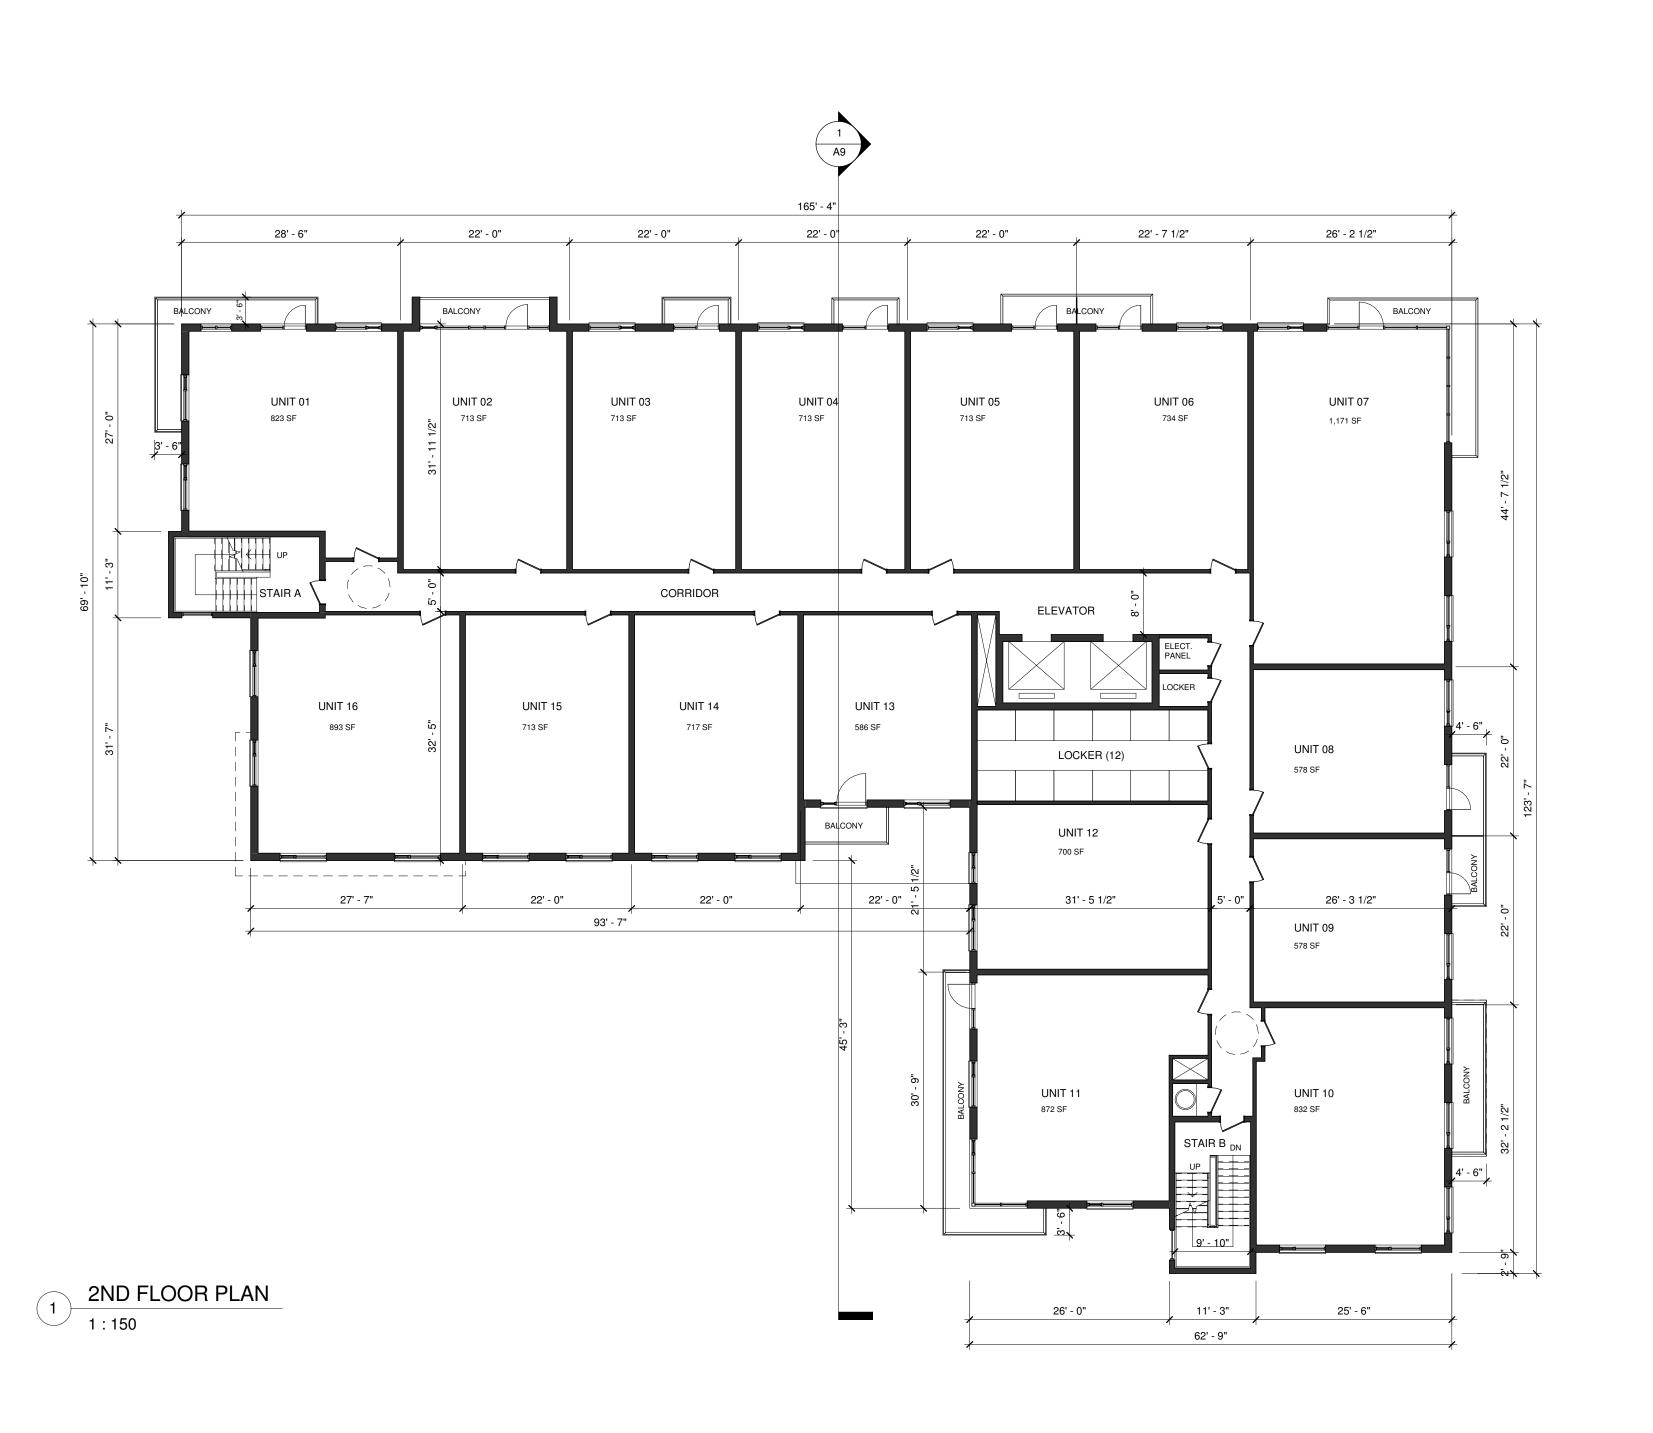

5	SEPT. 1/22	REISSUED FOR SPA	HV
4	MAR 22/22	REISSUED FOR SPA	Н۷
3	AUG 26/20	ISSUED FOR SPA	Н۷
2	MAY 06/20	ISSUED FOR REVIEW	Н۷
1	APR. 08/20	ISSUED FOR REVIEW	Н۷
No.	Date:	Issued/Revision:	Ву



AND Architecture Inc. 3950 14th Ave. Suite 609 Markham, ON L3R 0A9 T: 905-604-6960 E: info@andarchitectureinc.com www.andarchitectureinc.com

Project :


RIVERWOODS HOMES

RIVER ROAD WEST WASAGA BEACH, ON

Drawing Name :

2ND FLOOR PLAN

Date	JUNE 2019	Project No :	18026
Scale :	1:150		
Drawn by :	Author	Drawing No :	10
Checked by	Checker		A3

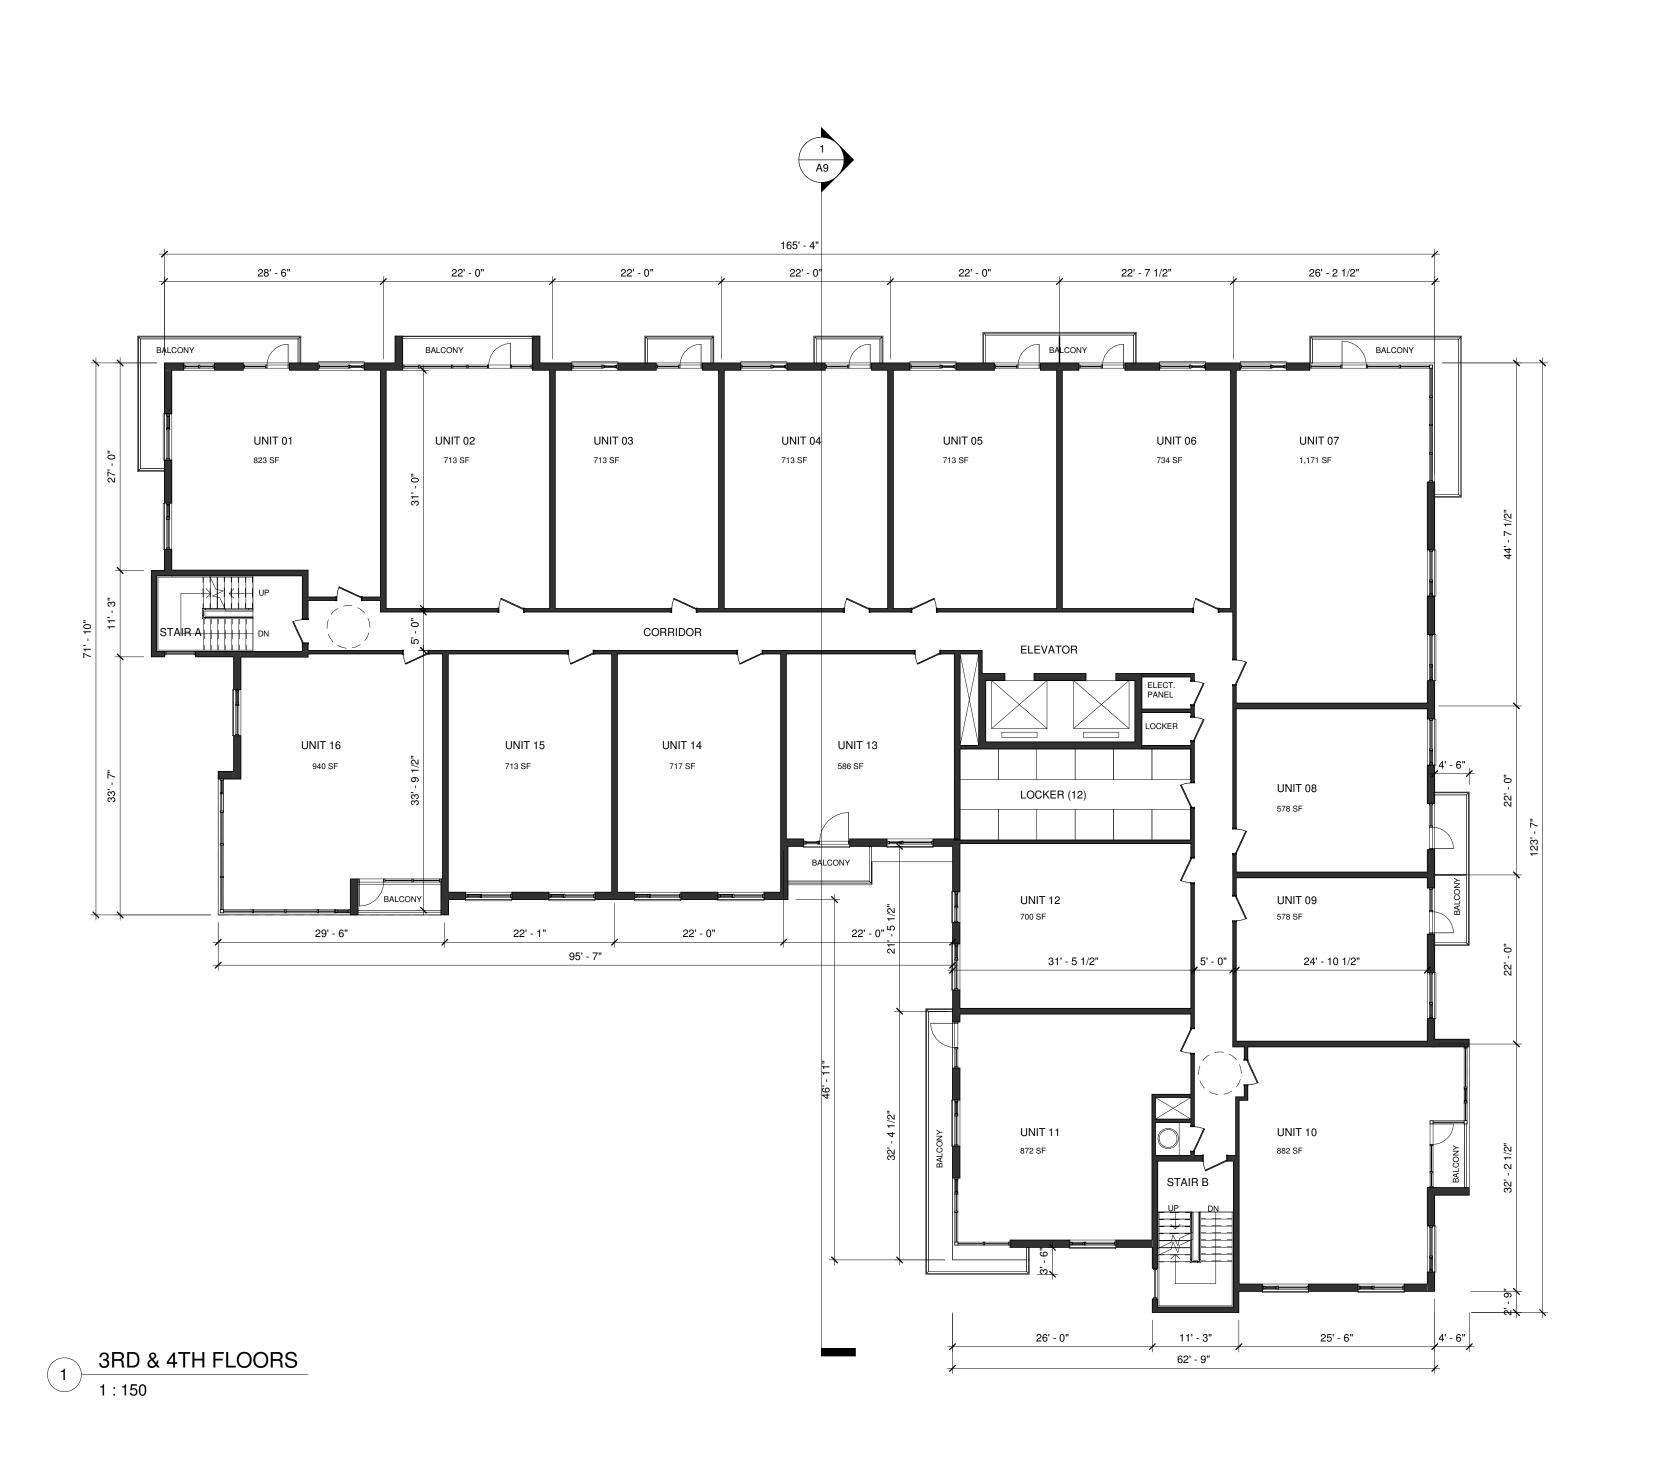

5	SEPT. 1/22	REISSUED FOR SPA	Н٧
4	MAR 22/22	REISSUED FOR SPA	Н۷
3	AUG 26/20	ISSUED FOR SPA	Н۷
2	MAY 06/20	ISSUED FOR REVIEW	Н۷
1	APR. 08/20	ISSUED FOR REVIEW	Н۷
No.	Date:	Issued/Revision:	Ву



Markham, ON L3R 0A9
T: 905-604-6960
E: info@andarchitectureinc.com
www.andarchitectureinc.com

www.andarchitectureinc.com

Project :

RIVERWOODS HOMES


RIVER ROAD WEST WASAGA BEACH, ON

Drawing Name :

3RD & 4TH FLOORS

Date	JUNE 2019	Project No :	18026
Scale :	1:150		
Drawn by :	Author	Drawing No :	
Checked by	Checker		A4
	Checker		



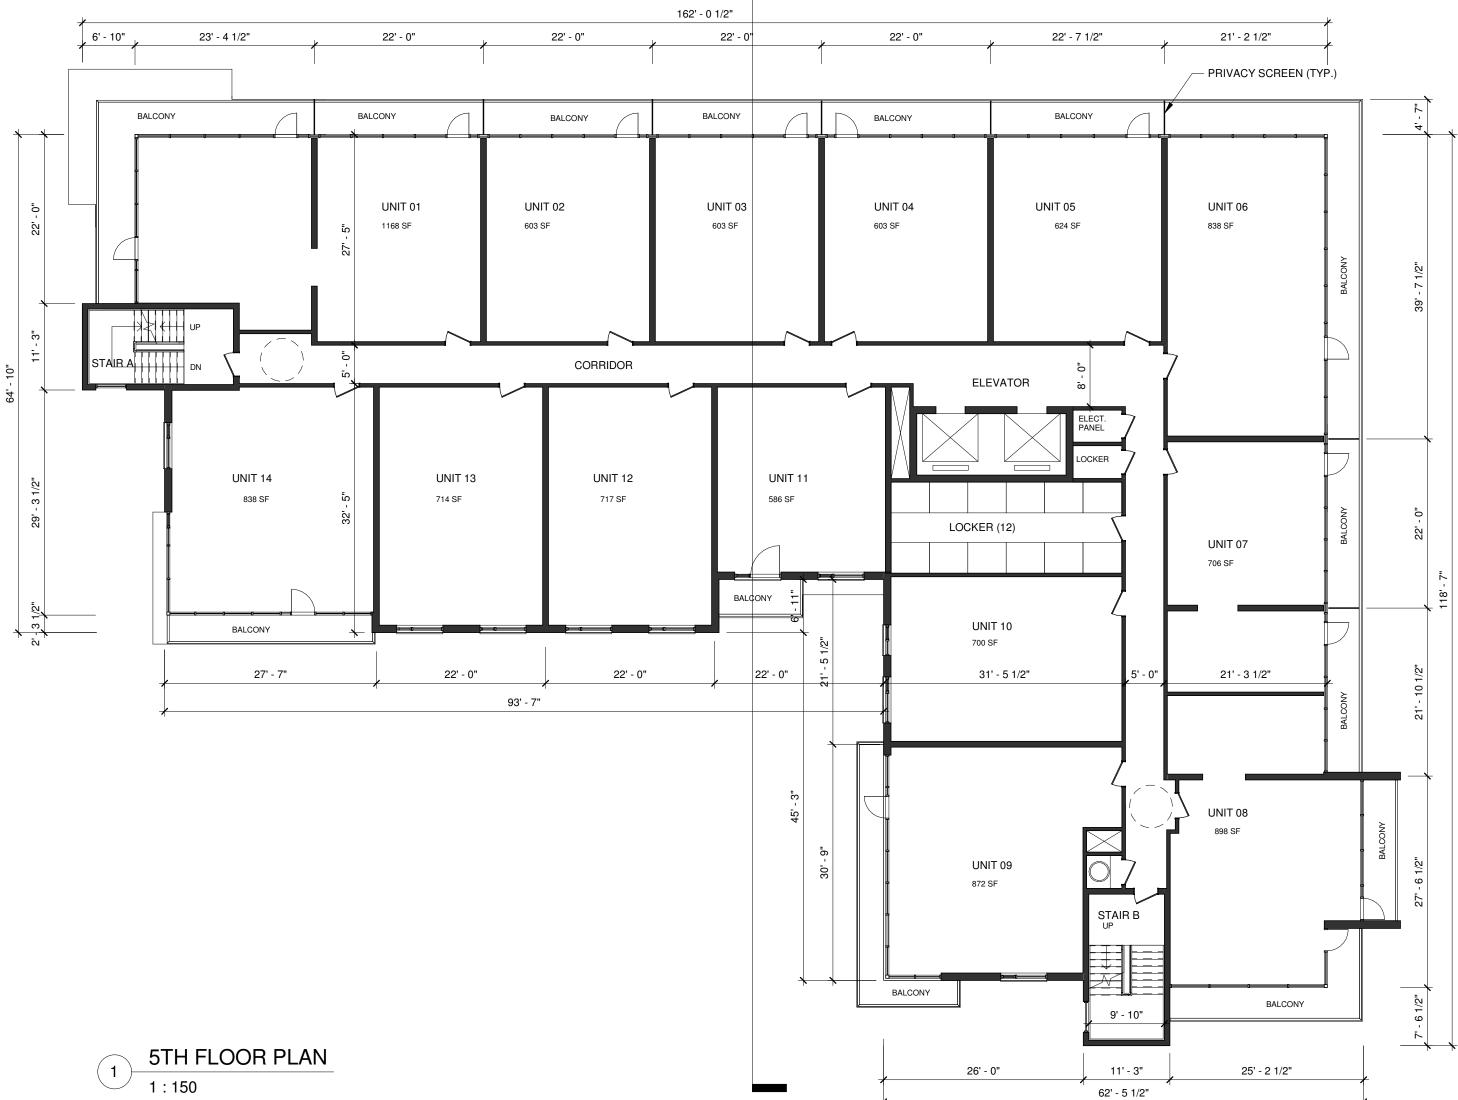





3950 14th Ave. Suite 609
Markham, ON L3R 0A9
T: 905-604-6960
E: info@andarchitectureinc.com
www.andarchitectureinc.com

Project :


RIVERWOODS HOMES

RIVER ROAD WEST WASAGA BEACH, ON

Drawing Name :

5TH FLOOR PLAN

Date	JUNE 2019	Project No :	18026
Scale :			
Coulc .	1:150		
Drawn by :	Author	Drawing No :	
Checked by	Checker		A5

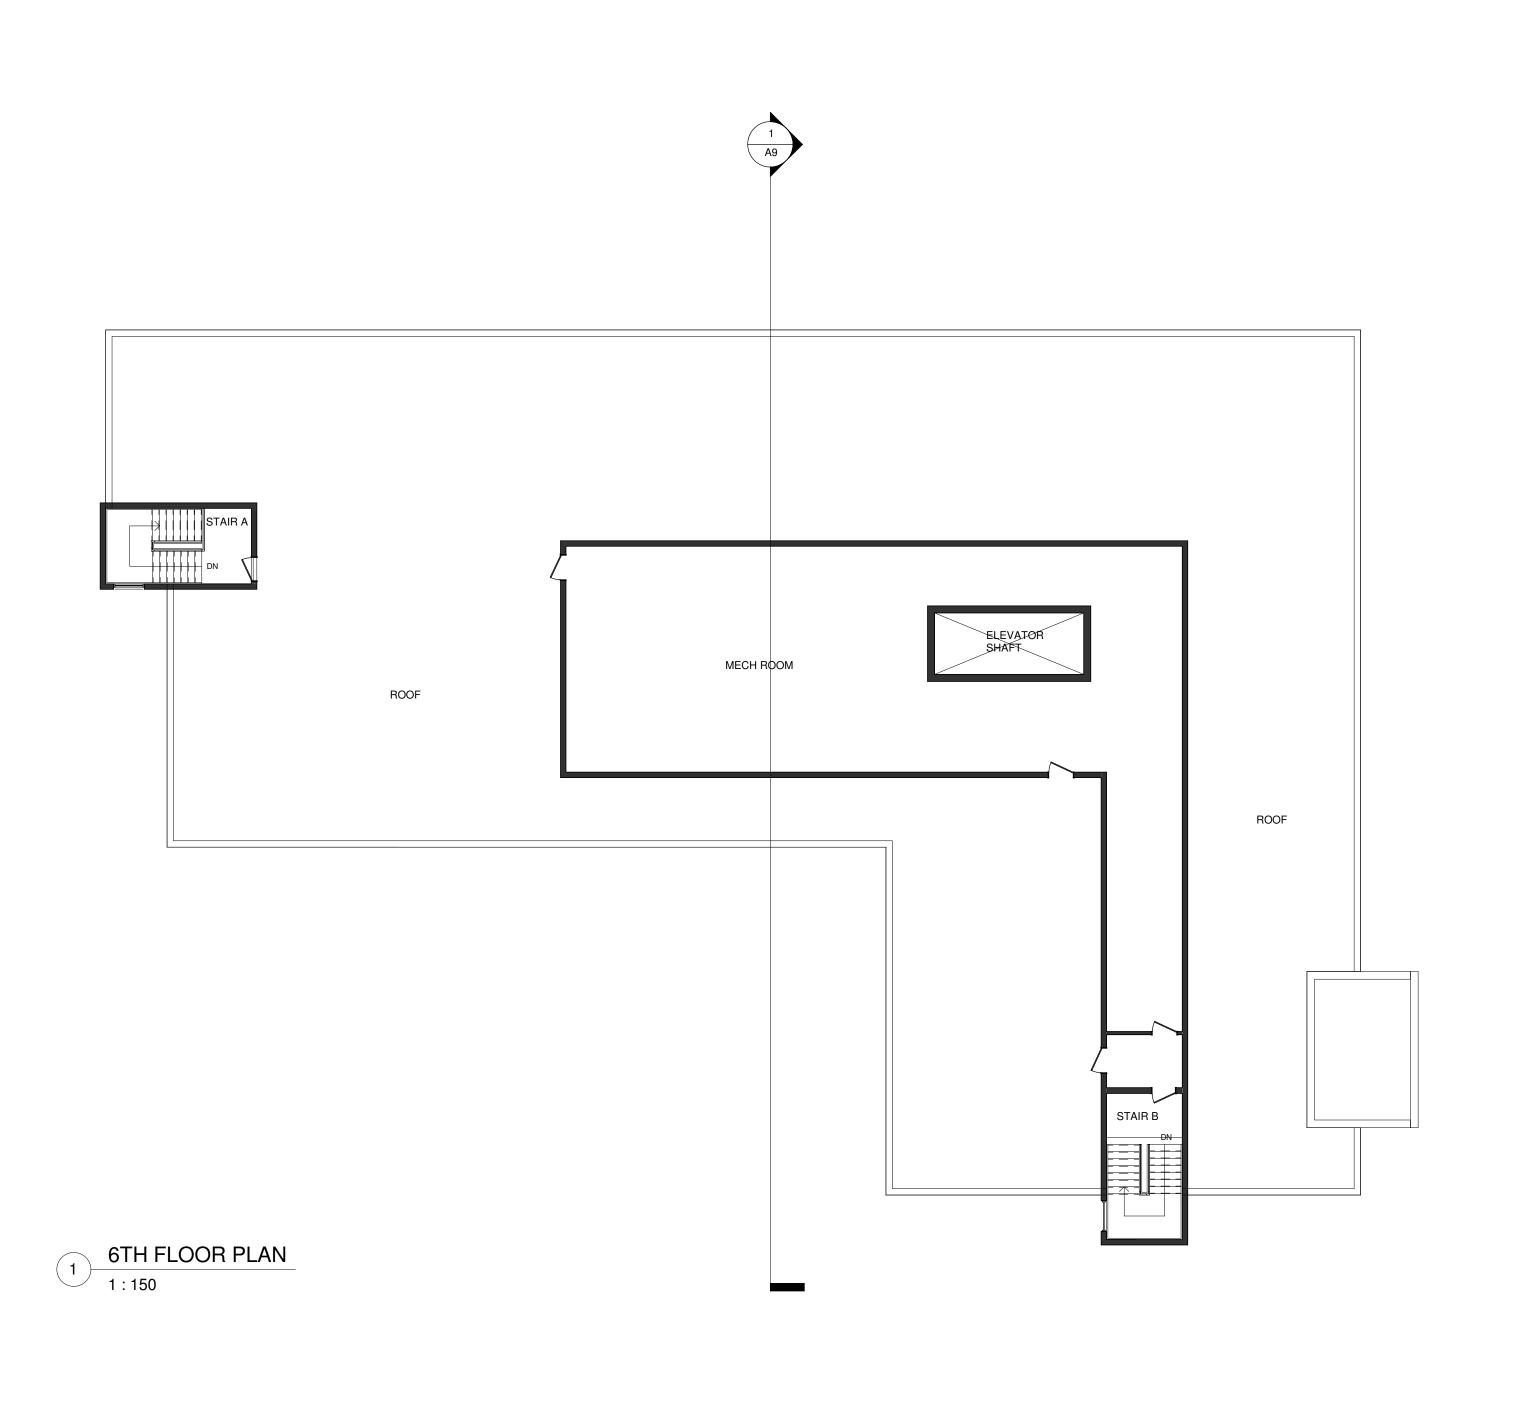

6	SEPT. 1/22	REISSUED FOR SPA	HW
5	MAR 22/22	REISSUED FOR SPA	HW
4	NOV 23/20	REISSUED FOR SPA	HW
3	AUG 26/20	ISSUED FOR SPA	HW
2	MAY 06/20	ISSUED FOR REVIEW	HW
1	APR. 08/20	ISSUED FOR REVIEW	HW
No.	Date:	Issued/Revision:	Ву



AND Architecture Inc. 3950 14th Ave. Suite 609 Markham, ON L3R 0A9 T: 905-604-6960 E: info@andarchitectureinc.com www.andarchitectureinc.com

Project :

RIVERWOODS HOMES

RIVER ROAD WEST WASAGA BEACH, ON

Drawing Name :

MECH PENTHOUSE PLAN

Date	JUNE 2019	Project No :	18026
Scale:	1:150		
Drawn by :	Author	Drawing No :	A O
Checked by	y . Checker		A6



NORTH ELEVATION
1:150



This drawing is provided by and is the property of AND Architecture Inc.. The contractor must verify all dimensions and conditions on site and must notify AND Architecture Inc. of any variations from the supplied information. This drawing is not to be scaled. The architect is not responsible for other consultants' information shown on this drawing. Refer to the appropriate consultant's drawings before proceeding with the work. Construction must conform to all applicable codes and requirements of authorities having jurisdiction. The contractor working from drawings not specifically marked 'For Construction' must assume full responsibility and bear costs for any corrections or damages resulting from his work.

5	SEPT. 1/22	REISSUED FOR SPA	НΜ
4	MAR 22/22	REISSUED FOR SPA	НΜ
3	AUG 26/20	ISSUED FOR SPA	НΜ
2	MAY 06/20	ISSUED FOR REVIEW	НΜ
1	APR. 08/20	ISSUED FOR REVIEW	НΜ
Nο	Date:	Issued/Revision:	Rν



3950 14th Ave. Suite 609 Markham, ON L3R 0A9 T: 905-604-6960 E: info@andarchitectureinc.com www.andarchitectureinc.com

Project :

RIVERWOODS HOMES

RIVER ROAD WEST WASAGA BEACH, ON

Drawing Name:

NORTH & SOUTH **ELEVATIONS**

Date	JUNE 2019	Project No :	18026
Scale :	1:150		
Drawn by :	Author	Drawing No :	
Checked by	y . Checker		Α/

SOUTH ELEVATION 1:150

TOP OF PARAPET 206.49 METAL SIDING -METAL SIDING MECH PENTHOUSE 202.53 METAL PANEL -METAL PANEL BRICK-Level 5 199.53 Level 4 196.53 - GLASS RAILING Level 3 193.53 PRECAST SILL -BRICK-Level 2 190.53 PRECAST BAND ARCH BLOCK — GLASS CURTAIN WALL Level 1 185.53 AVE. GRADE 184.97

EAST ELEVATION

TOP OF PARAPET 206.49 METAL SIDING -MECH PENTHOUSE 202.53 METAL PANEL -Level 5 199.53 Level 4 196.53 BRICK-GLASS RAILING -Level 3 193.53 Level 2 190.53 METAL PANEL -RIVERWOODS HOMES METAL SIDING ARCH BLOCK -Level 1 185.53 AVE. GRADE 184.97

WEST ELEVATION
1:150

This drawing is provided by and is the property of AND Architecture Inc.. The contractor must verify all dimensions and conditions on site and must notify AND Architecture Inc. of any variations from the supplied information. This drawing is not to be scaled. The architect is not responsible for other consultants' information shown on this drawing. Refer to the appropriate consultant's drawings before proceeding with the work. Construction must conform to all applicable codes and requirements of authorities having jurisdiction. The contractor working from drawings not specifically marked 'For Construction' must assume full responsibility and bear costs for any corrections or damages resulting from his work.

5	SEPT. 1/22	REISSUED FOR SPA	Н٧
4	NOV 23/20	REISSUED FOR SPA	Н۷
3	AUG 26/20	ISSUED FOR SPA	Н٧
2	MAY 06/20	ISSUED FOR REVIEW	Н٧
1	APR. 08/20	ISSUED FOR REVIEW	Н٧
No.	Date:	Issued/Revision:	Ву



3950 14th Ave. Suite 609
Markham, ON L3R 0A9
T: 905-604-6960
E: info@andarchitectureinc.com
www.andarchitectureinc.com

Project :


RIVERWOODS HOMES

RIVER ROAD WEST WASAGA BEACH, ON

Drawing Name :

EAST & WEST ELEVATIONS

Date JUNE 2019	Project No: 18026
Scale: 1:150	
Drawn by : Author	Drawing No :
Checked by : Checker	A8

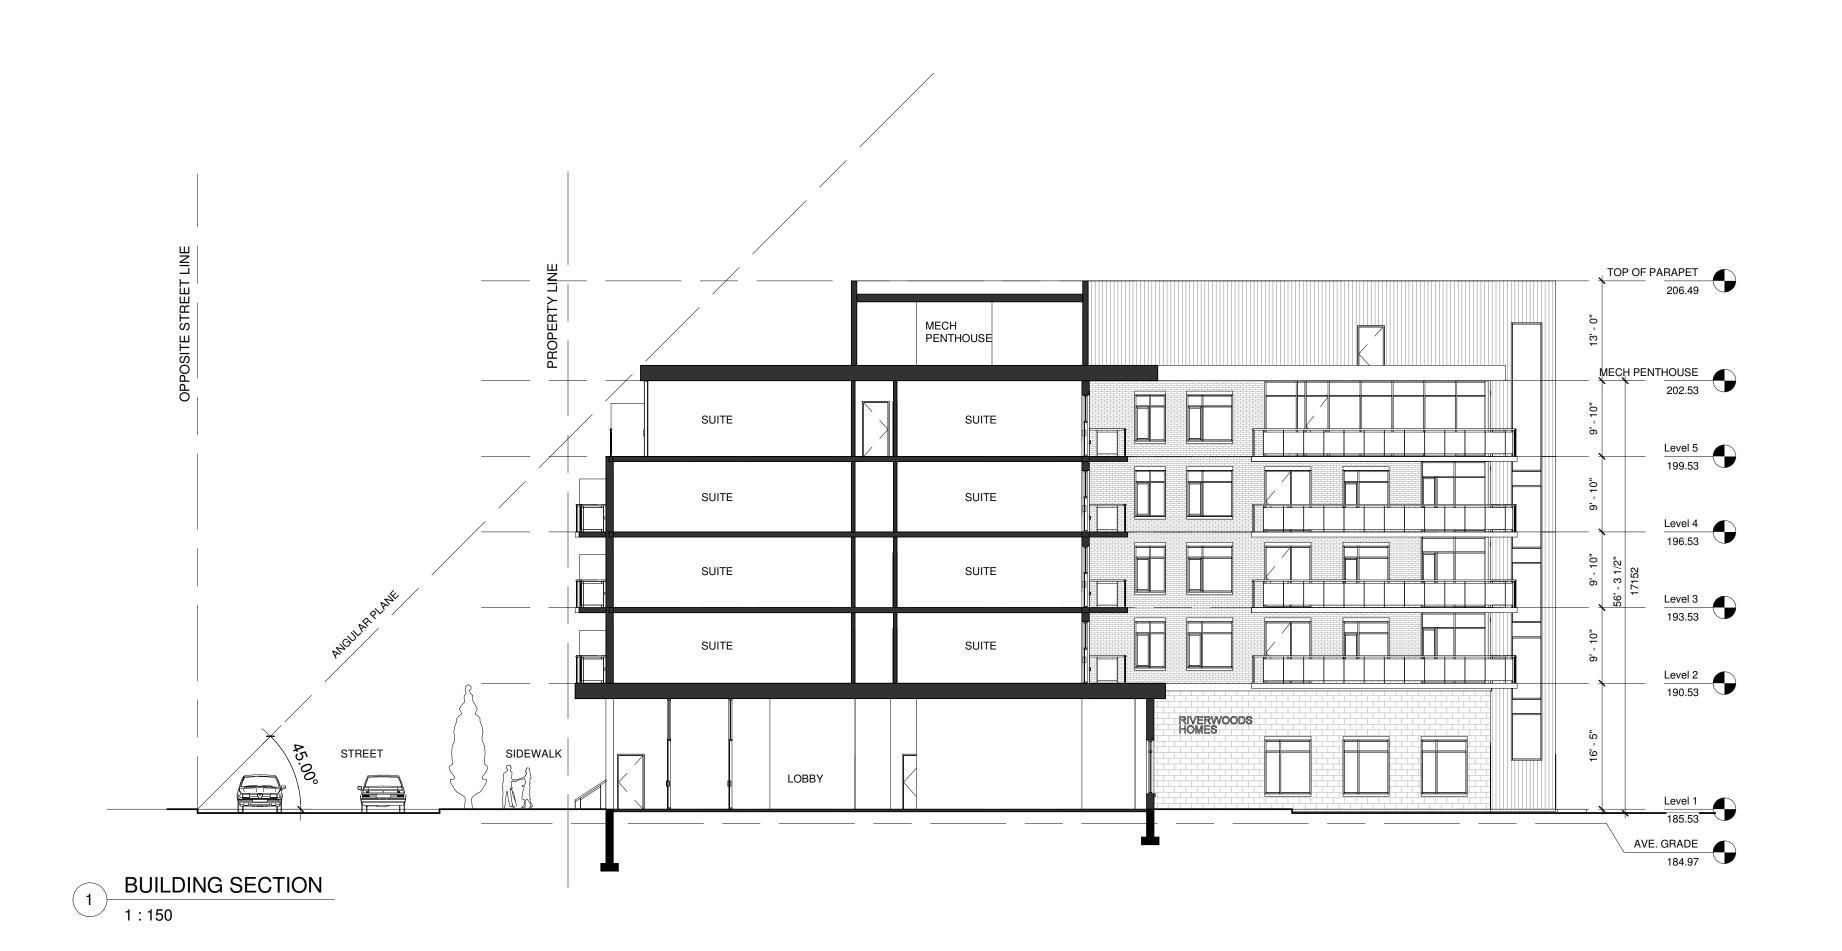

4	SEPT. 1/22	REISSUED FOR SPA	Н٧
3	NOV 23/20	REISSUED FOR SPA	Н٧
2	AUG 26/20	ISSUED FOR SPA	Н٧
1	MAY 06/20	ISSUED FOR REVIEW	Н٧
No.	Date:	Issued/Revision:	Вν



AND Architecture Inc. 3950 14th Ave. Suite 609 Markham, ON L3R 0A9 T: 905-604-6960 E: info@andarchitectureinc.com

E: info@andarchitectureinc.com www.andarchitectureinc.com

Project :

RIVERWOODS HOMES

RIVER ROAD WEST WASAGA BEACH, ON

Drawing Name :

BUILDING SECTION

Date	JUNE 2019	Project No :	18026
Scale :		+	
Scale .	1:150		
Drawn by :	Author	Drawing No :	
Checked by	Checker		A9



2	SEPT. 1/22	REISSUED FOR SPA	Н۷
1	MAR 22/22	REISSUED FOR SPA	Н۷
No.	Date:	Issued/Revision:	Ву



AND Architecture Inc. 3950 14th Ave. Suite 609 Markham, ON L3R 0A9 T: 905-604-6960 E: info@andarchitectureinc.com www.andarchitectureinc.com

Project :

RIVERWOODS HOMES

RIVER ROAD WEST WASAGA BEACH, ON

Drawing Name :

Date	JUNE 2019	Project No :	18026
Scale:			
Drawn by	: Author	Drawing No :	A 4 4
Checked	^{by :} Checker		A11



2	SEPT. 1/22	REISSUED FOR SPA	HW
1	MAR 22/22	REISSUED FOR SPA	HW
No.	Date:	Issued/Revision:	Ву



AND Architecture Inc.
3950 14th Ave. Suite 609
Markham, ON L3R 0A9
T: 905-604-6960
E: info@andarchitectureinc.com
www.andarchitectureinc.com

Project :

RIVERWOODS HOMES

RIVER ROAD WEST WASAGA BEACH, ON

Drawing Name :

Date	JUNE 2019	Project No :	18026
Scale :			
Drawn by	: Author	Drawing No :	
Checked I	Oy : Checker		A12

2	2	SEPT. 1/22	REISSUED FOR SPA	Н
1	1	MAR 22/22	REISSUED FOR SPA	Н
Γ	No.	Date:	Issued/Revision:	Е

AND Architecture Inc. 3950 14th Ave. Suite 609 Markham, ON L3R 0A9 T: 905-604-6960 E: info@andarchitectureinc.com www.andarchitectureinc.com

Project :

RIVERWOODS HOMES

RIVER ROAD WEST WASAGA BEACH, ON

Drawing Name :

Date JUNE 2019	Project No: 18026
Scale:	-
Drawn by : Author	Drawing No :
Checked by : Checker	A13

2	SEPT. 1/22	REISSUED FOR SPA	Н٧
1	MAR 22/22	REISSUED FOR SPA	Н٧
No.	Date:	Issued/Revision:	Ву



AND Architecture Inc.
3950 14th Ave. Suite 609
Markham, ON L3R 0A9
T: 905-604-6960
E: info@andarchitectureinc.com
www.andarchitectureinc.com

Project :

RIVERWOODS HOMES

RIVER ROAD WEST WASAGA BEACH, ON

Drawing Name :

Date	JUNE 2019	Project No :	18026
Scale :			
Drawn by :	Author	Drawing No :	A 4 4
Checked by	Checker		A14

2	SEPT. 1/22	REISSUED FOR SPA	HW
1	MAR 22/22	REISSUED FOR SPA	HW
No.	Date:	Issued/Revision:	Ву



AND Architecture Inc.
3950 14th Ave. Suite 609
Markham, ON L3R 0A9
T: 905-604-6960
E: info@andarchitectureinc.com
www.andarchitectureinc.com

Project :

RIVERWOODS HOMES

RIVER ROAD WEST WASAGA BEACH, ON

Drawing Name :

Date	JUNE 2019	Project No :	18026
Scale :			
Drawn by	r: Author	Drawing No :	A 4 F
Checked	by : Checker		A15



2	SEPT. 1/22	REISSUED FOR SPA	HW
1	MAR 22/22	REISSUED FOR SPA	HW
Nο	Date:	Issued/Revision:	Βv



AND Architecture Inc.
3950 14th Ave. Suite 609
Markham, ON L3R 0A9
T: 905-604-6960
E: info@andarchitectureinc.com
www.andarchitectureinc.com

Project :

RIVERWOODS HOMES

RIVER ROAD WEST WASAGA BEACH, ON

Drawing Name :

3D VIEW

Date JUNE 2019	Project No :	18026
Scale:		
Drawn by: Author	Drawing No :	A 4 0
Checked by : Checker		A16

C:\Users\AND\Documents\Wasaga Riverwoods Homes - CURRENT 5-STOREY_JUE