


RIVER ROAD WEST

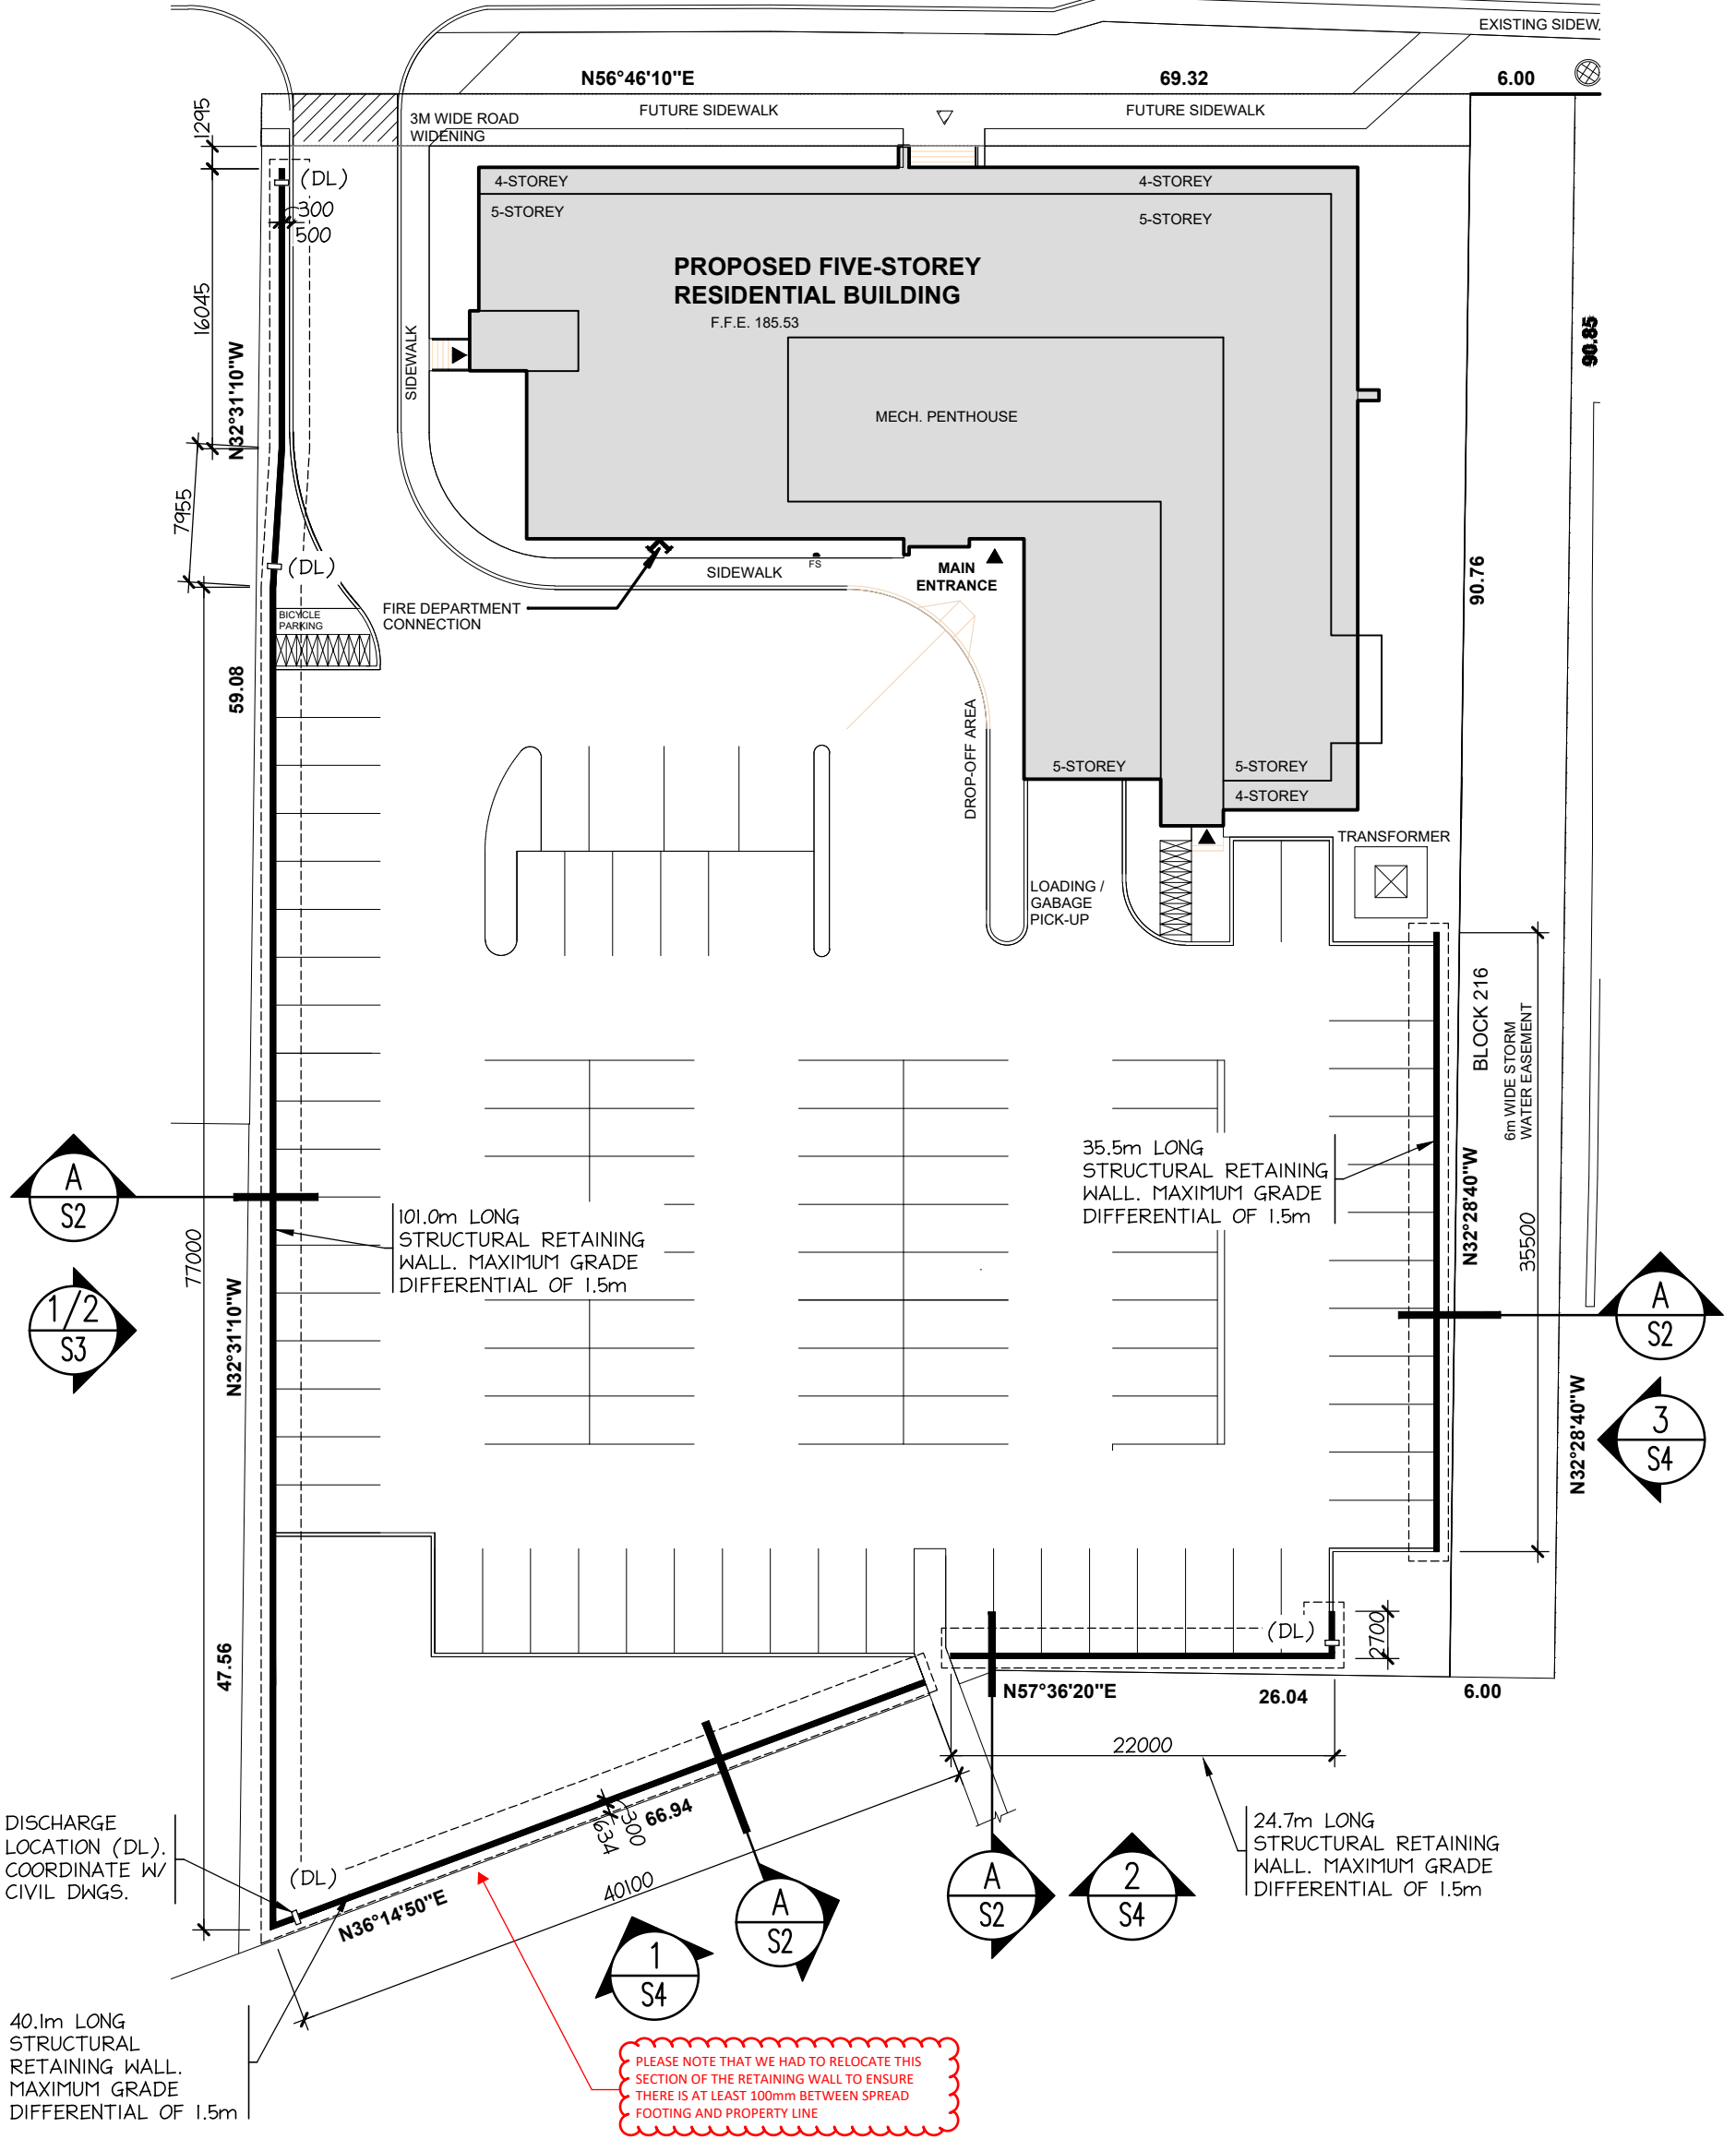

DRAWING TITLE PROPOSED RETAINING WALL SITE PLAN LAYOUT		SCALE: 1:400	STAMP
PROJECT WASAGA RIVERWOODS RETAINING WALLS		DRAWN BY MHW	
RIVER ROAD WEST WASAGA BEACH, ONTARIO		CHECK BY JB	
		DATE MAY 25/22	
50 TRAIL'S END, COLLINGWOOD, ONTARIO, L9Y 5B2 PHONE: (705) 445-4905 FAX: (705) 445-6107		PROJECT NO. 21-256	
This document contains confidential information, is an instrument of service and the property of the Consultant. It shall not be reproduced, used on other projects or used for the extension of this project without the written approval of the Consultant.		SHEET NUMBER S1	