

The position of existing above ground and underground utilities and facilities are not necessarily shown on the drawings, and where shown, the accuracy of the position of such utilities and facilities is not guaranteed. Before starting work, the contractor shall confirm the exact location of all existing utilities and facilities, and shall assume all liability for damage to them.

Drawings shall not be used for construction unless sealed and signed. All work to be performed in accordance with the Occupational Health & Safety Act 1990.

Any errors and/or omissions shall be reported to Pinestone Engineering Ltd. without delay.




**KEY MAP**  
**NOTES**

1. TOPOGRAPHIC SURVEY COMPLETED BY R.J. BURNSIDE AND ASSOCIATES DATED APRIL 16 2013.
2. SITE PLAN PREPARED BY ISM ARCHITECTS DATED MARCH 17 2017.

**BENCHMARK**

- BM#1 SPIKE IN NORTH FACE OF THPTV, ON NORTH SIDE OF RIVER ROAD EAST 40m EAST OF BECK STREET ELEVATION 181.460m
- BM#2 TOP OF HYDRANT ON THE NORTH SIDE OF RIVER ROAD EAST IN FRONT OF HOUSE #96 ELEVATION 182.227m

NO.	YY.MM.DD	REVISION	BY

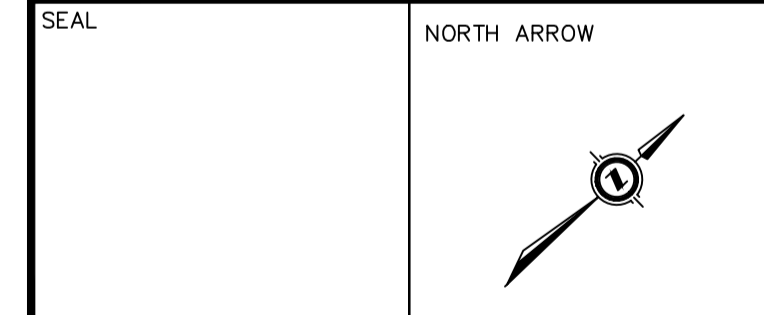

DESIGN BY: B.V.  
DRAWN BY: J.L.  
CHECKED: J.V.  
DATE: JUNE 2017  
SCALE: 1:250

CLIENT/PROJECT  
**60-90 RIVER ROAD WASAGA BEACH**

DRAWING TITLE  
**SITE GRADING PLAN**

PROJECT NO. 17-11302-B    DRAWING NO. GP-1    REVISION 0

